


Caldwell Center Solar Electric System One Line Diagram

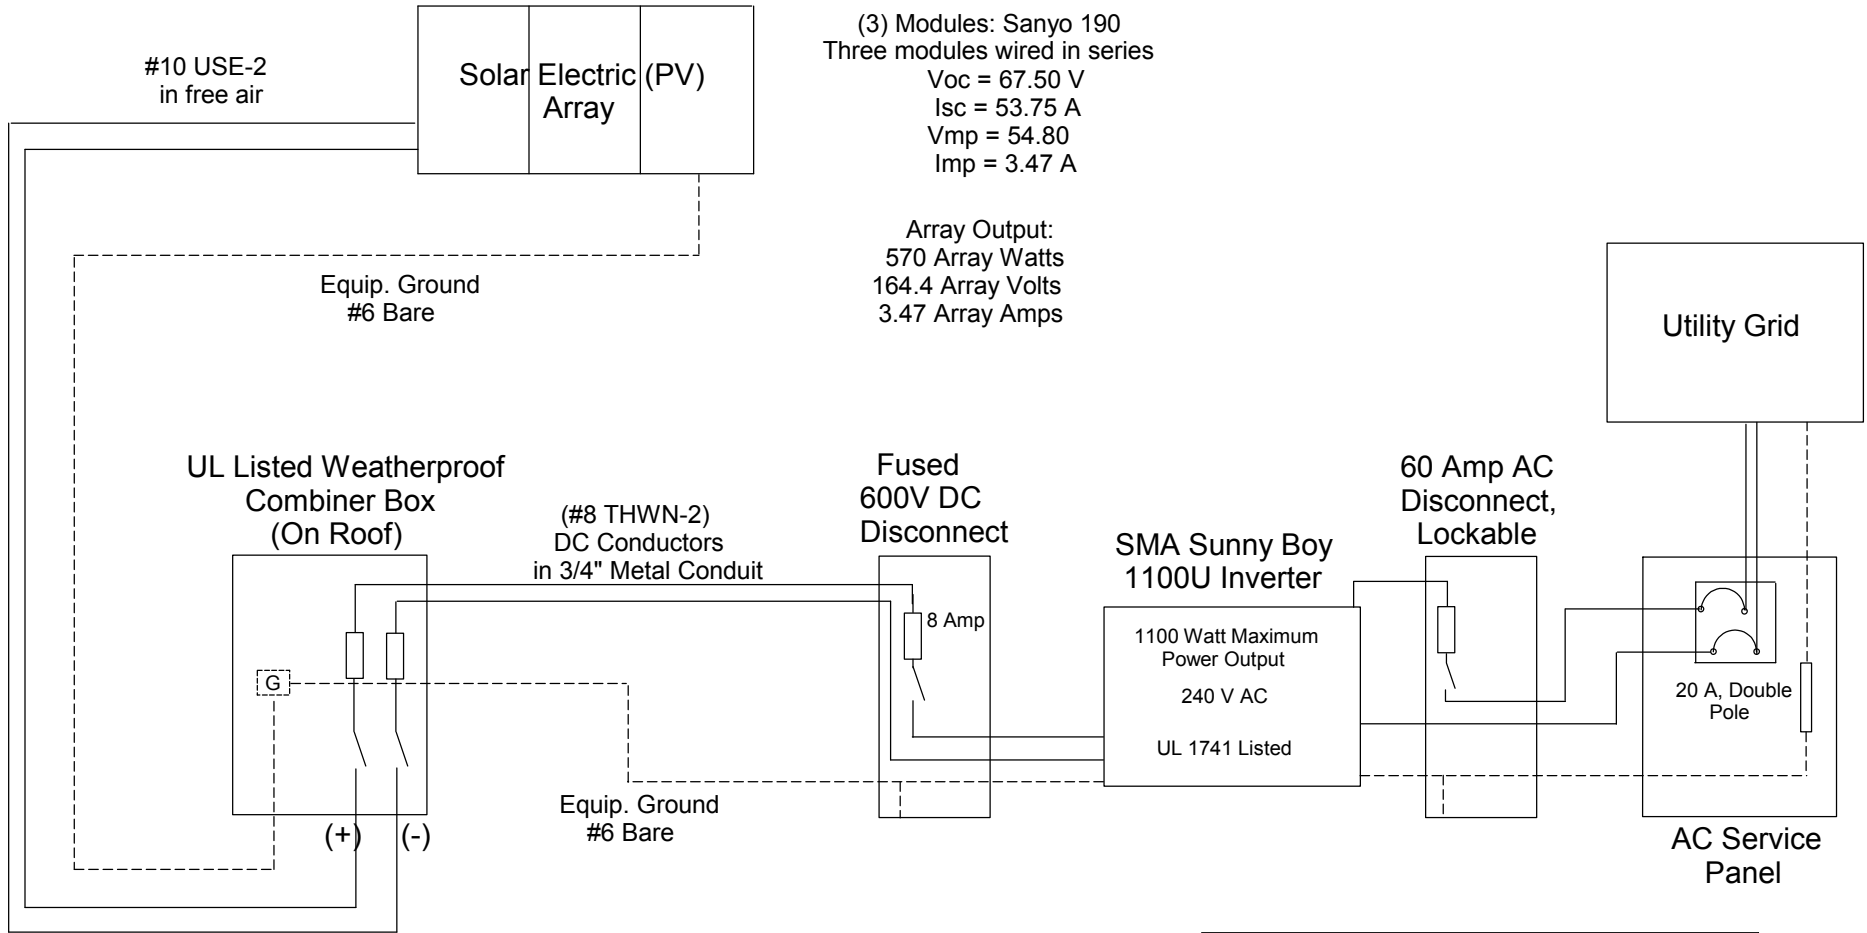

(3) Modules: Sanyo 190
 Three modules wired in series
 Voc = 67.50 V
 Isc = 53.75 A
 Vmp = 54.80
 Imp = 3.47 A

Array Output:
 570 Array Watts
 164.4 Array Volts
 3.47 Array Amps

Project Name: Caldwell Center
 323 S. Walnut, Bloomington, IN
 Contractor: Solar Systems of Indiana
 (812) 336-2785